

NOTICE OF PROPOSED INSTALLATION
PIPE AND/OR UTILITY LINES

TO: UPSHUR COUNTY COMMISSIONERS COURT
c/o UPSHUR COUNTY ENGINEER
UPSHUR COUNTY ROAD & BRIDGE DEPARTMENT
P. O. BOX 730
Gilmer, TX 75644

DATE: 5-12-23

EXPIRES: 8-12-23

Formal notice is hereby given that Diamond H boring proposes to bore a 325 line within the right-of-way of County Road _____ as follows:

Diagrams Attached:

The location and description of the proposed line and appurtenances is more fully shown by three copies of drawings attached to this notice. The line will be constructed and maintained on the County right-of-way as directed by the County Engineer in accordance with current Upshur County specifications.

Construction of this line will begin on or after the 12 day of May, 2023 and will be completed within 90 days of the date of approval.

Firm Alpine Corps Capital LLC
By Chad Dalton
Title Manager / Owner
Address 2797 R.S. County Rd 3380
Alba TX 75410

- NOTE: 1. This form to be submitted in duplicate for each proposed installation.
2. The permit shall be in effect until the utility line is removed from the right of way.
3. Inform the County Engineer if work is not completed within this time.

(2)

GREEN DOTTED LINE =
NEW UNDERGROUND LINE


LOCATION 0 IS EXISTING POLE
AND STARTING POINT

APPROX 270' WILL RUN ALONG
COUNTY DITCH, ABOUT 6" OFF
FENCE LINE.


LOCATION 3 IS ENDING POINT
OF UNDERGROUND ON CHUCK
DALTON PROPERTY



3155 POPPY

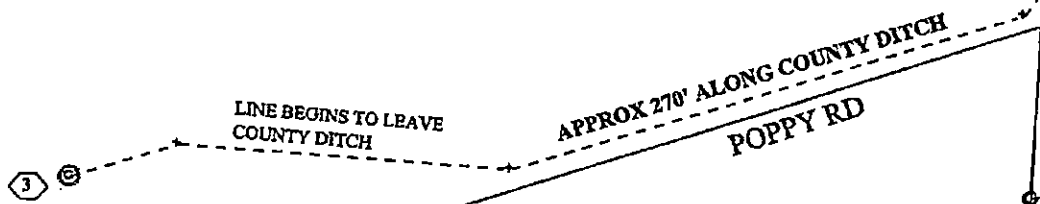

EXISTING OVERHEAD LINES

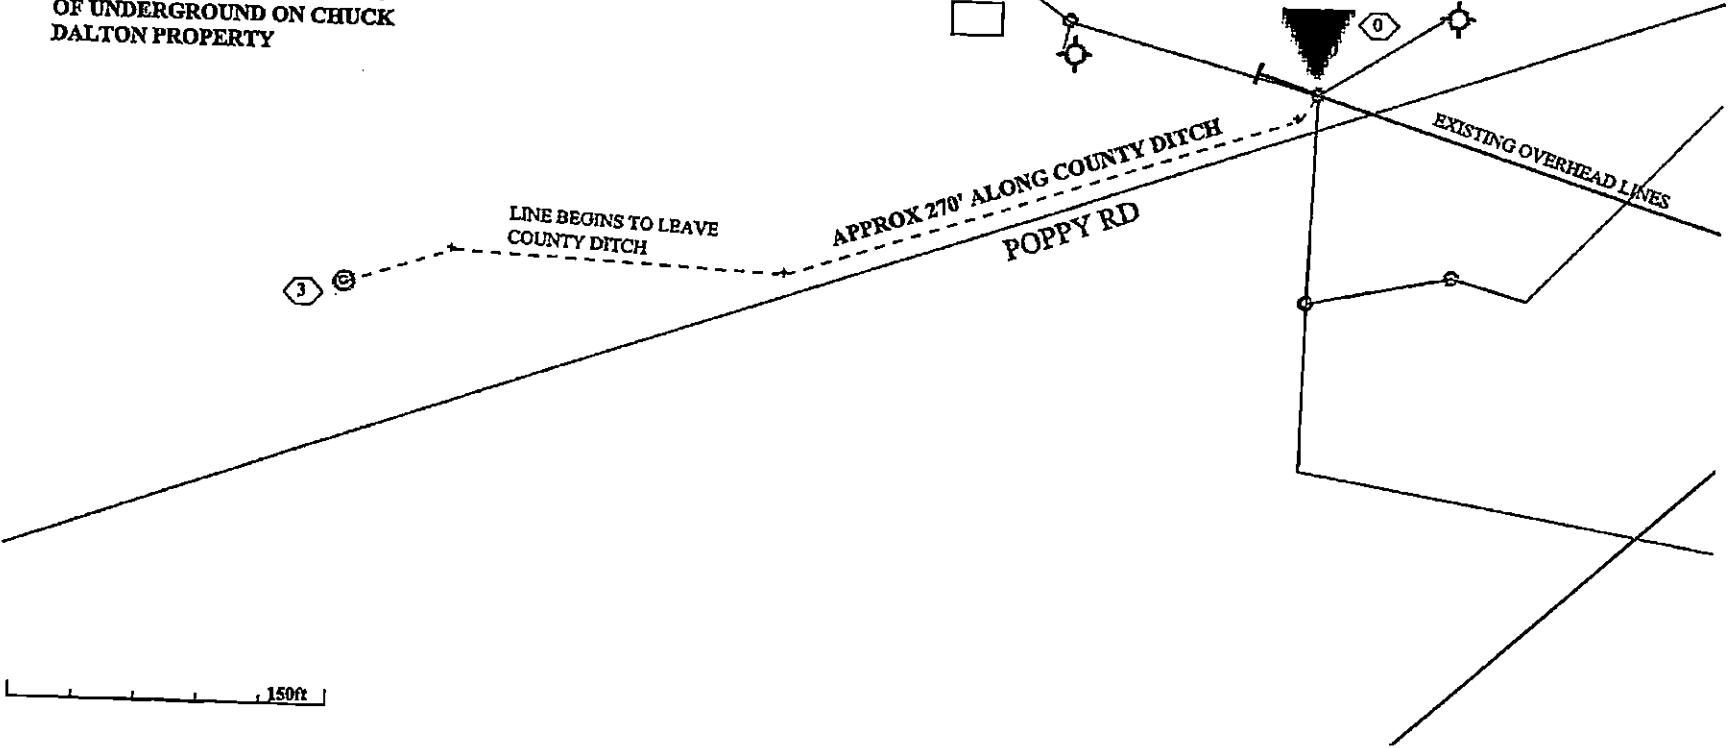

NOTICE OF PROPOSED INSTALLATION
PIPE AND/OR UTILITY LINES

TO: UPSHUR COUNTY COMMISSIONERS COURT
c/o UPSHUR COUNTY ENGINEER
UPSHUR COUNTY ROAD & BRIDGE DEPARTMENT
P. O. BOX 730
Gilmer, TX 75644

DATE: 5/12/2013

EXPIRES: _____

Formal notice is hereby given that SWEPCO proposes to bore a UG electric line within the right-of-way of County Road
N White Oak as follows: See drawing



The location and description of the proposed line and appurtenances is more fully shown by three copies of drawings attached to this notice. The line will be constructed and maintained on the County right-of-way as directed by the County Engineer in accordance with current Upshur County specifications.

Construction of this line will begin on or after the 1st day of June, 2023 and will be completed within 90 days of the date of approval.

Firm Jim Berry Contractors Inc
By Justin Berry
Title _____
Address P.O. BOX 10 White Oak, TX 75693

- NOTE:
1. This form to be submitted in triplicate for each proposed installation.
 2. The permit shall be in effect until the utility line is removed from the right of way.
 3. Inform the County Engineer if work is not completed within this time.

WR 83482281

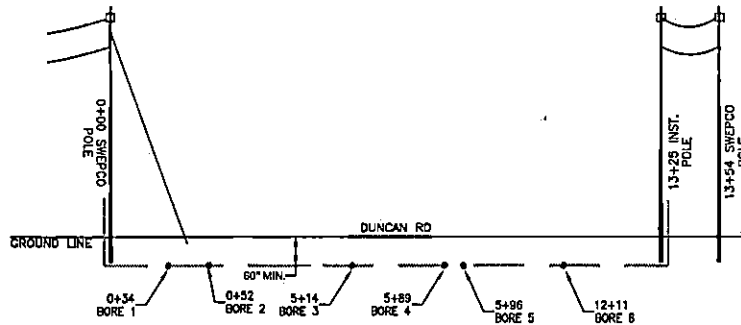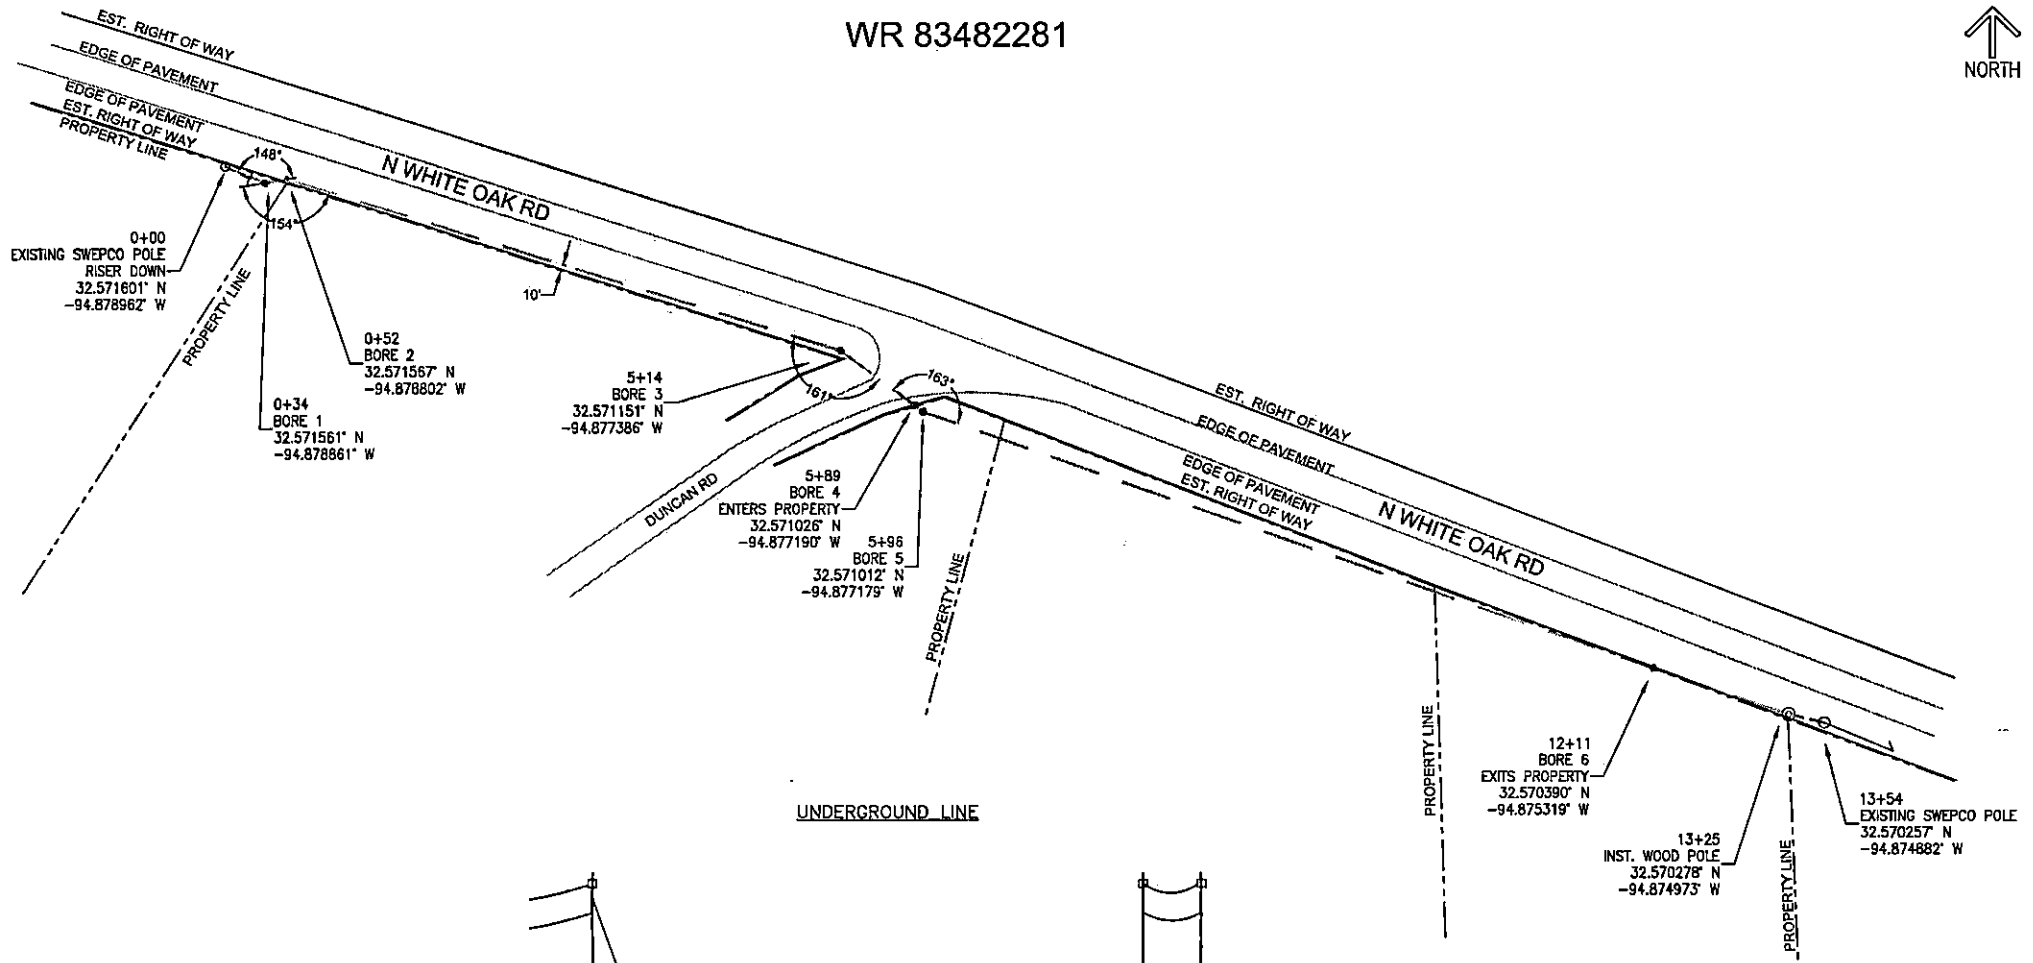

LEGEND:

- EXISTING POLE LOCATION TO REMAIN
- PROPOSED POLE LOCATION
- PROPOSED GUY
- PROPOSED UNDERGROUND CONDUCTOR 1/0 AL IN A 4" HDPE WITH A MIN. SDR 13.5 WALL THICKNESS
- EXISTING FACILITIES TO BE REMOVED
- RIGHT-OF-WAY
- OVERHEAD DOWNGUY
- PROPERTY LINE

PRELIMINARY

THIS DOCUMENT IS RELEASED FOR THE PURPOSE OF VISUAL REPRESENTATION ONLY. IT IS NOT TO BE USED IN CONJUNCTION WITH ANY OTHER LEGAL DOCUMENT OR FOR ANY PURPOSE OTHER THAN THE AFORESAID.

<p>SOUTHWESTERN ELECTRIC POWER COMPANY</p>			
<p>Clarksville 9200 Underground 9200 Project WR#83482281</p>			
COUNTY PERMIT		W.R.# 83482281	
<p>TechServ, LTD 18078 Hwy 84 West Tyler, Texas 75704 Texas Registered Engineering Firm P-233</p>			
SCALE	DATE	DWG NO.	SHEET NO.
1"=100'	5/9/2023		1 OF 1
DESIGN BY	JOB CODE		REV.
AFO	2023042529	TS-2929	